




1 Planta baixa
1 : 100

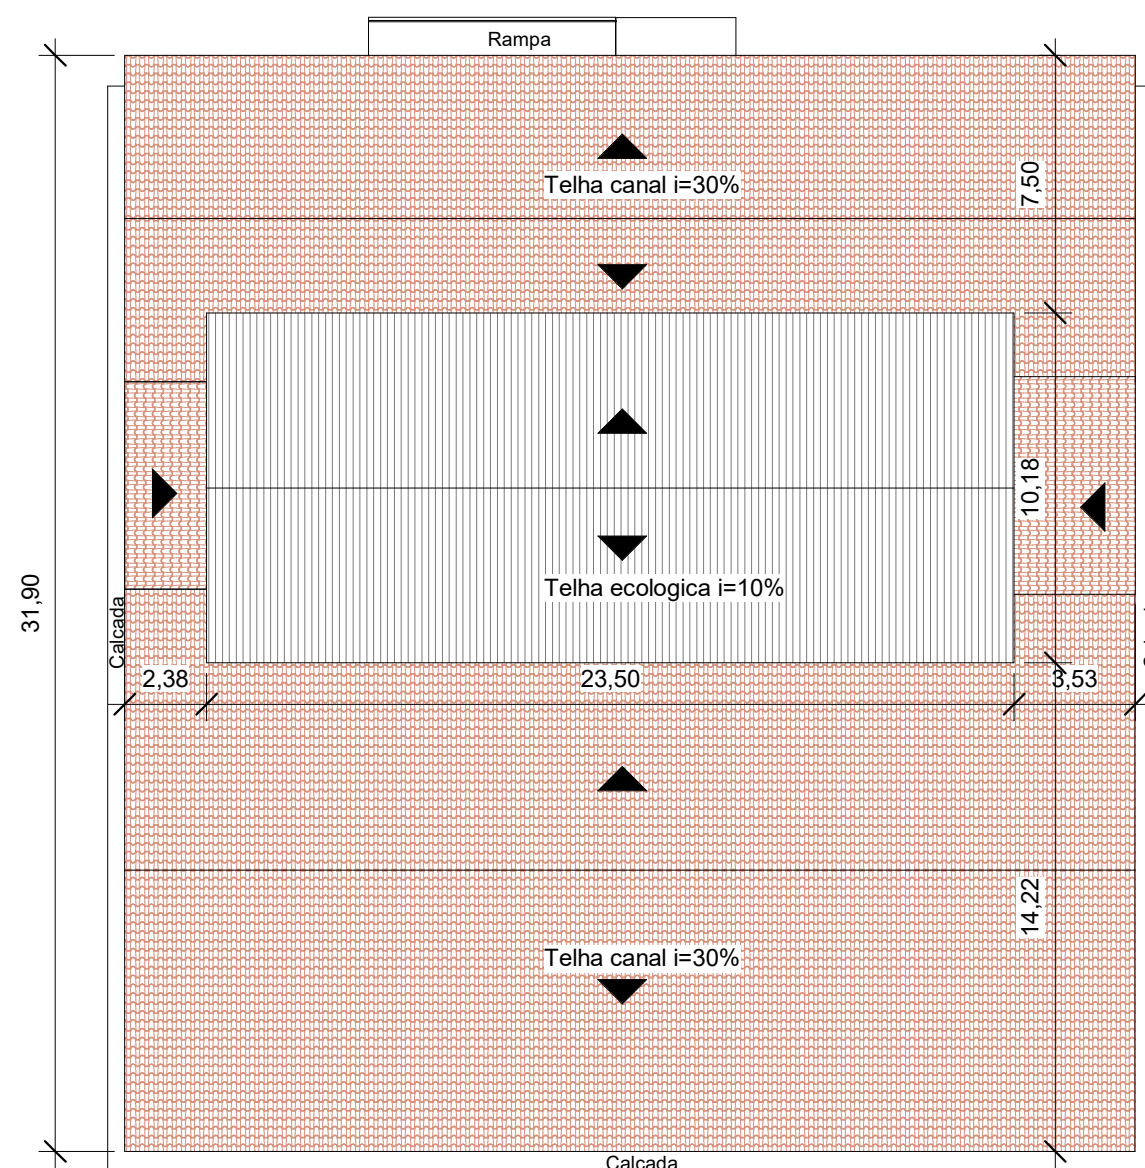


3 Cobertura
1 : 200

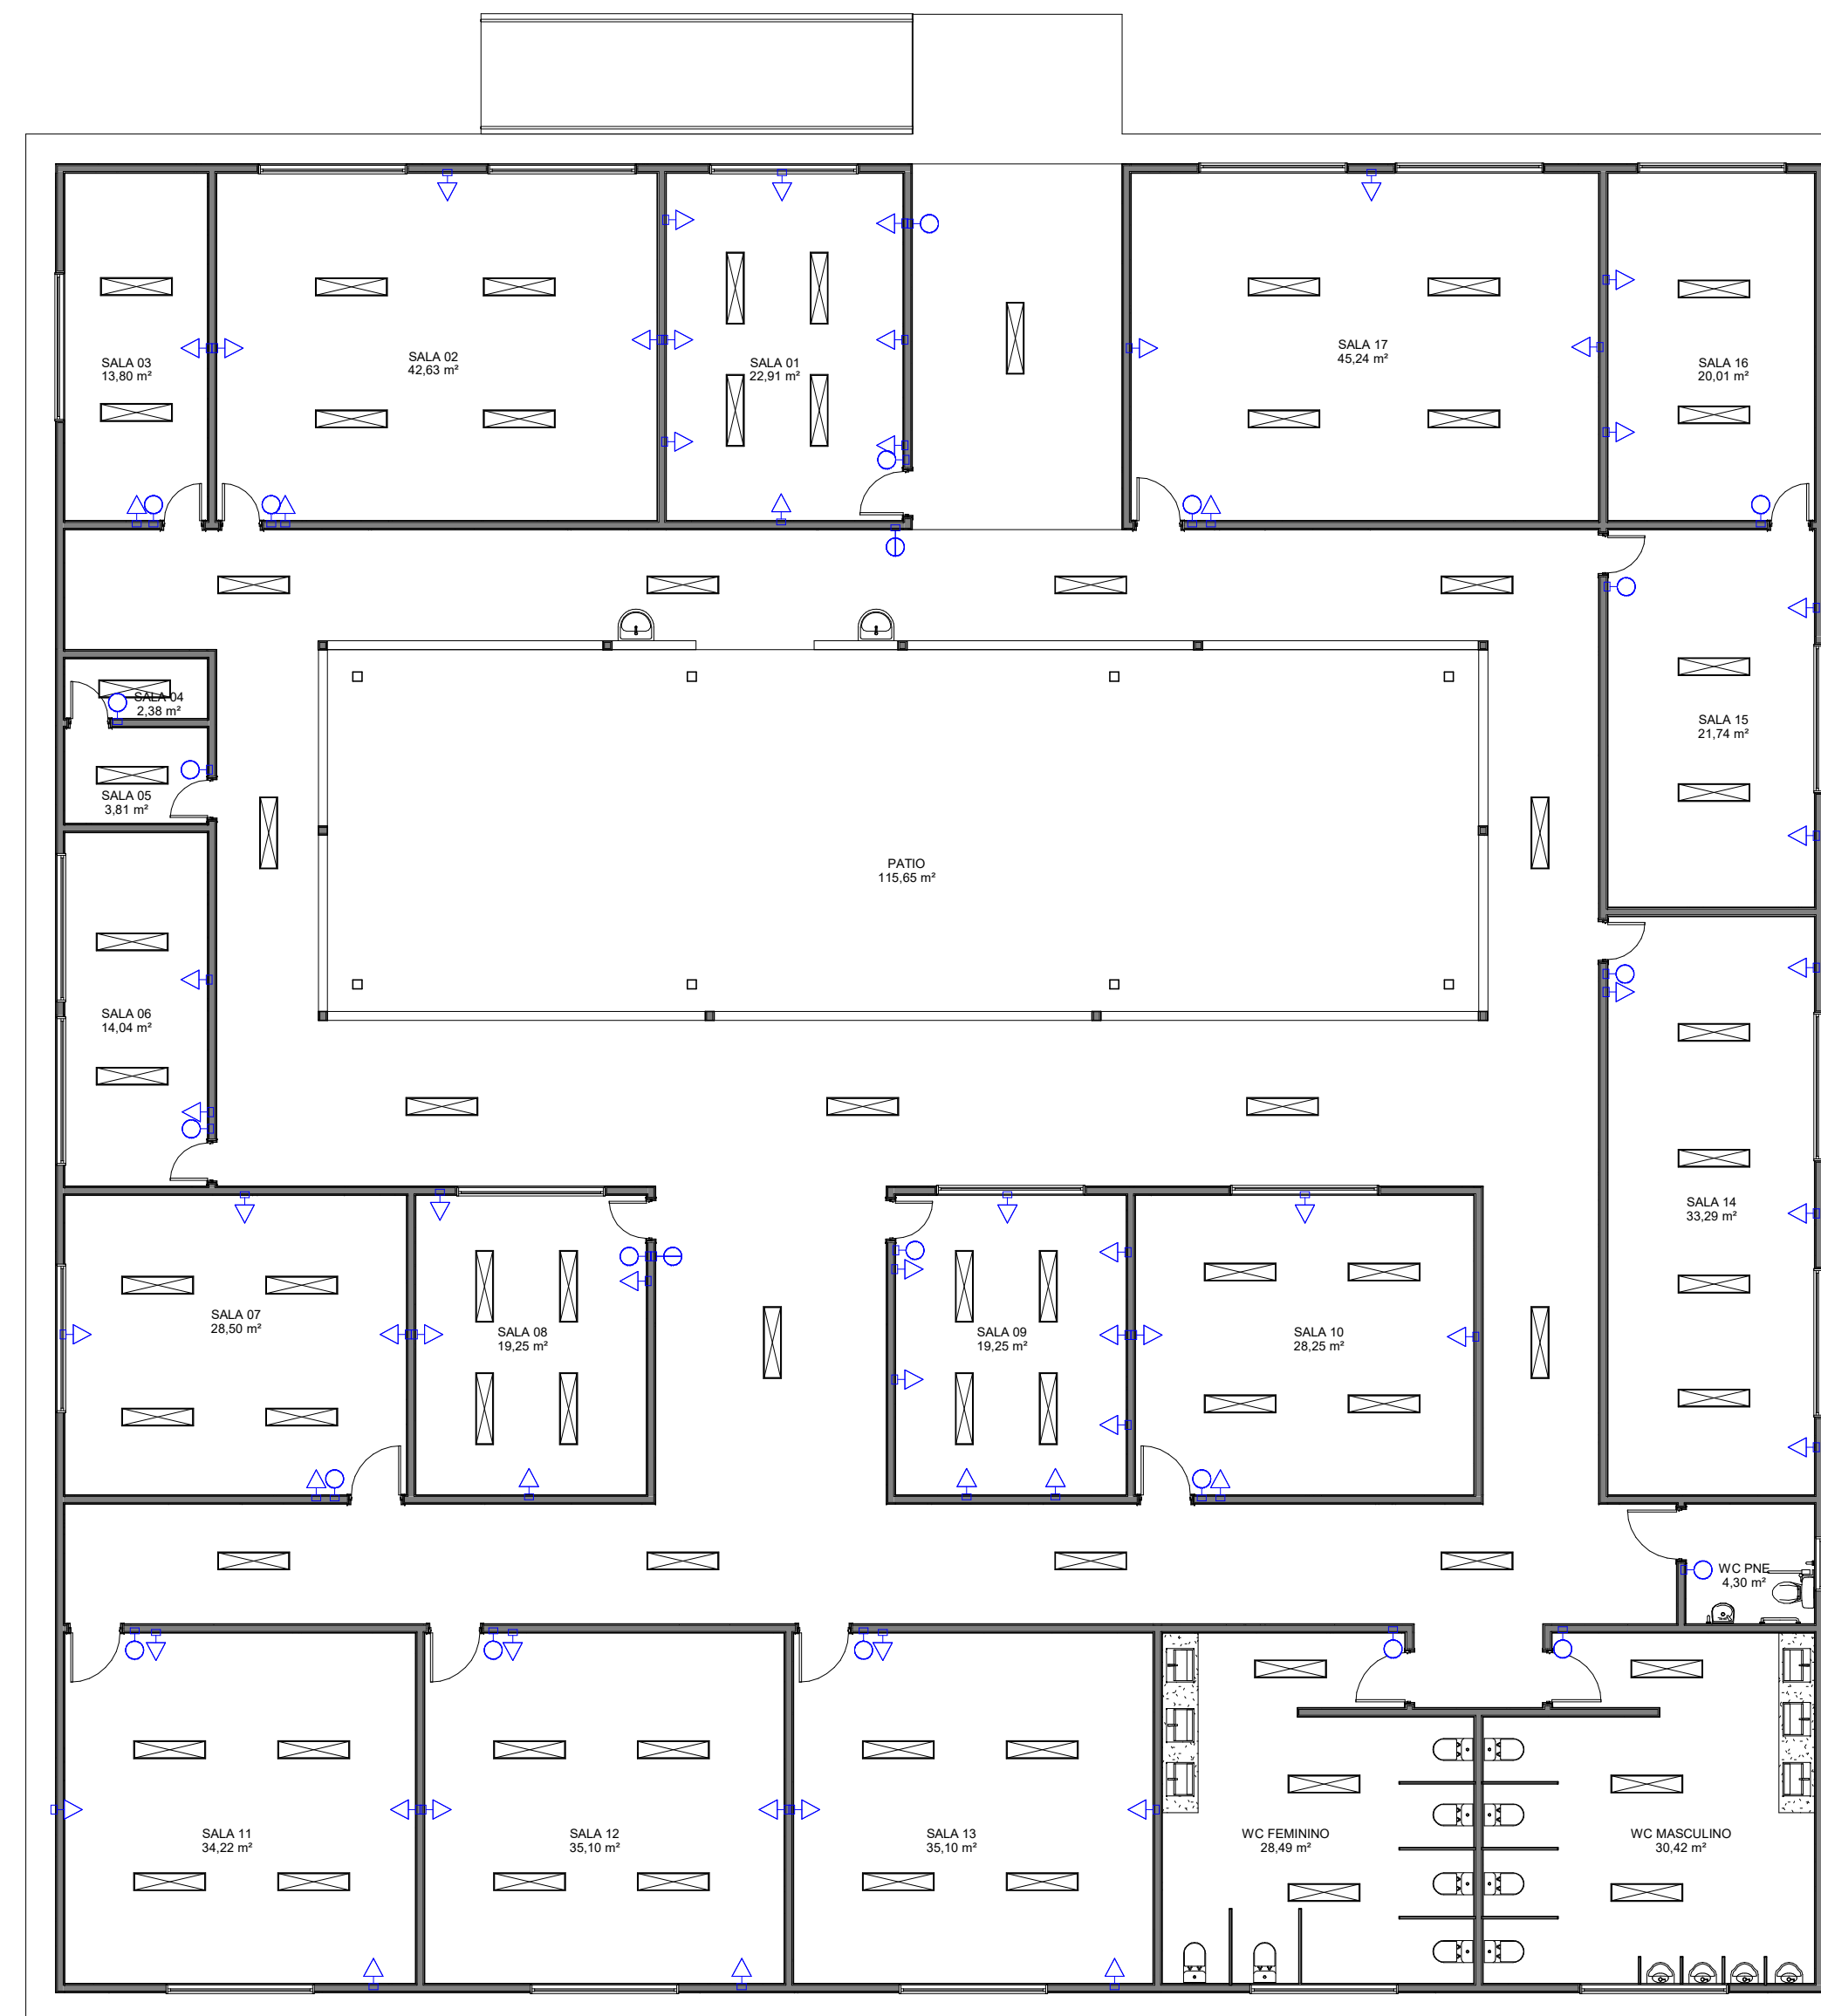

2 Ilumin. / elétr. / hidro.
1 : 100

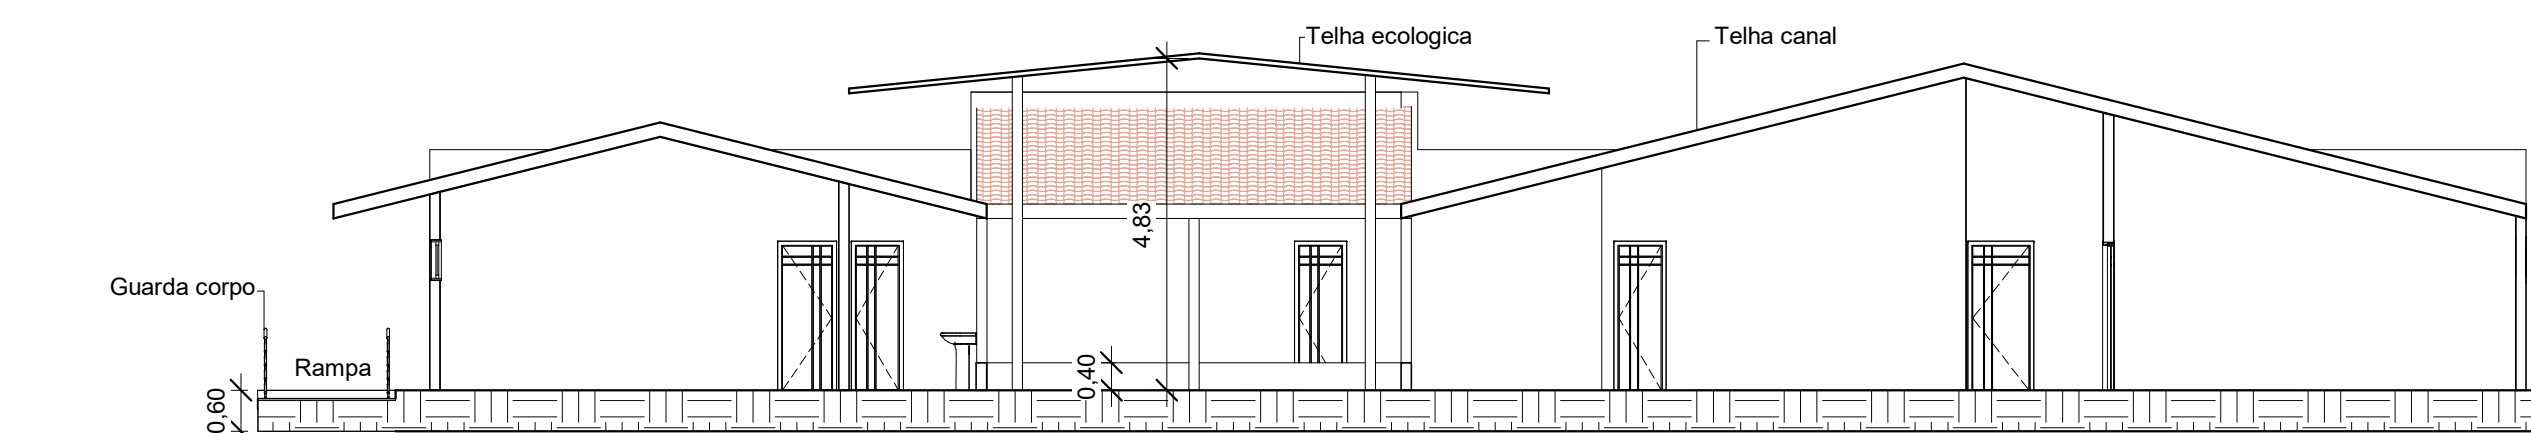

AA Corte AA
1 : 100

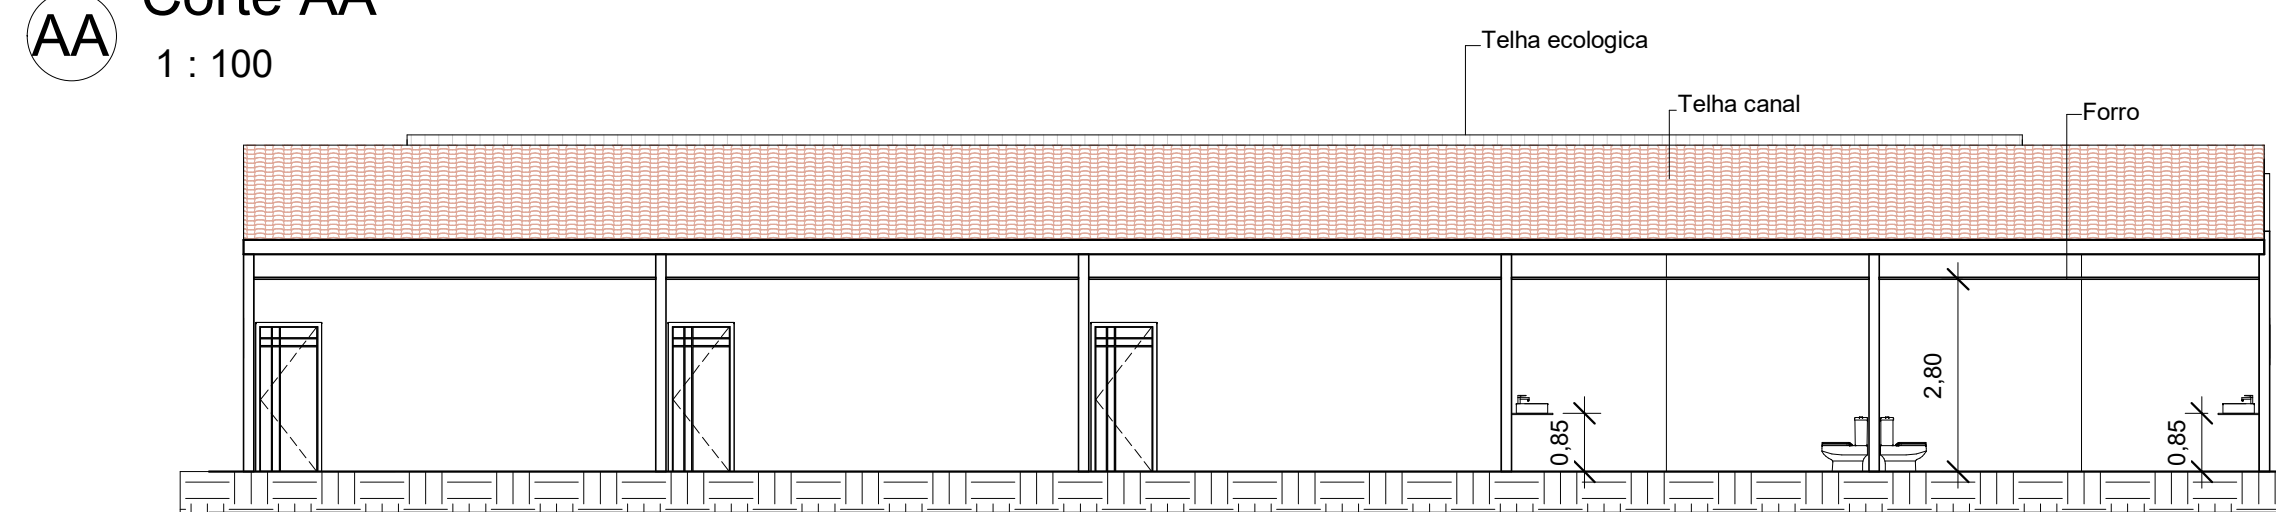

BB Corte BB
1 : 100