



CENTRO EDUCACIONAL PENALVENSE - CORTE AA'

esc 1:100

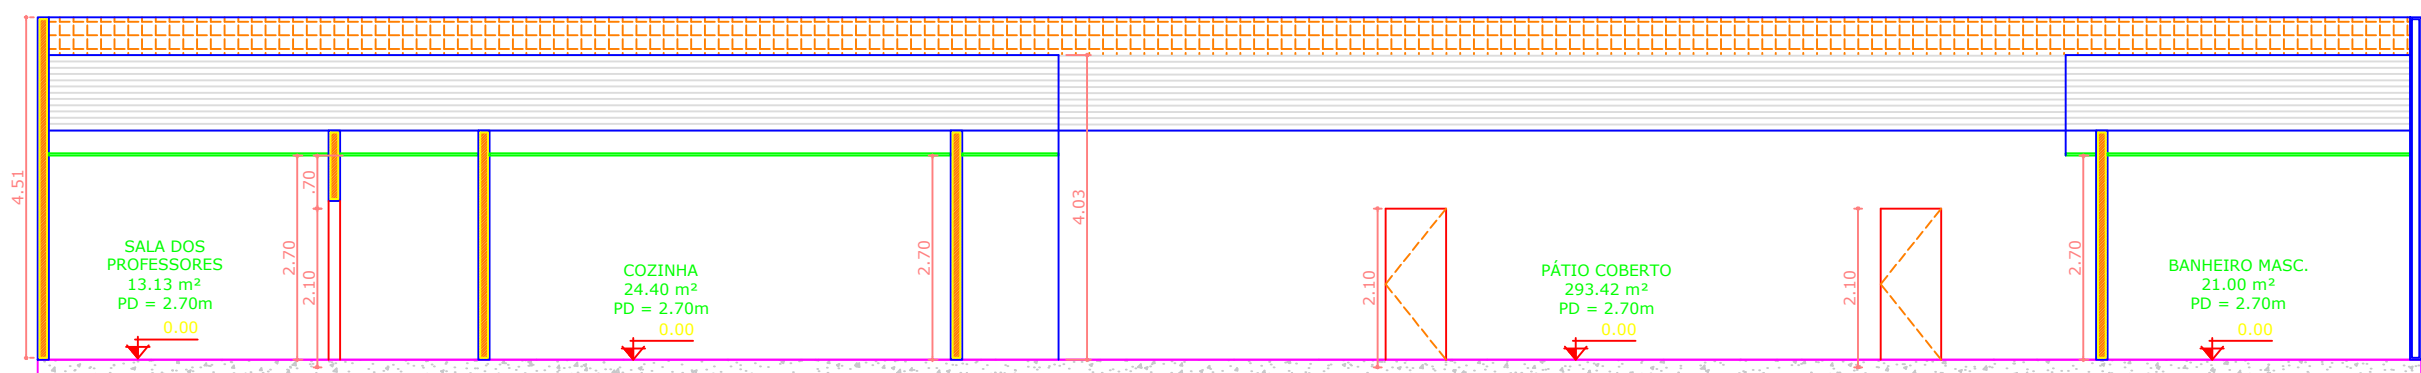


CENTRO EDUCACIONAL PENALVENSE - CORTE BB'

esc 1:100

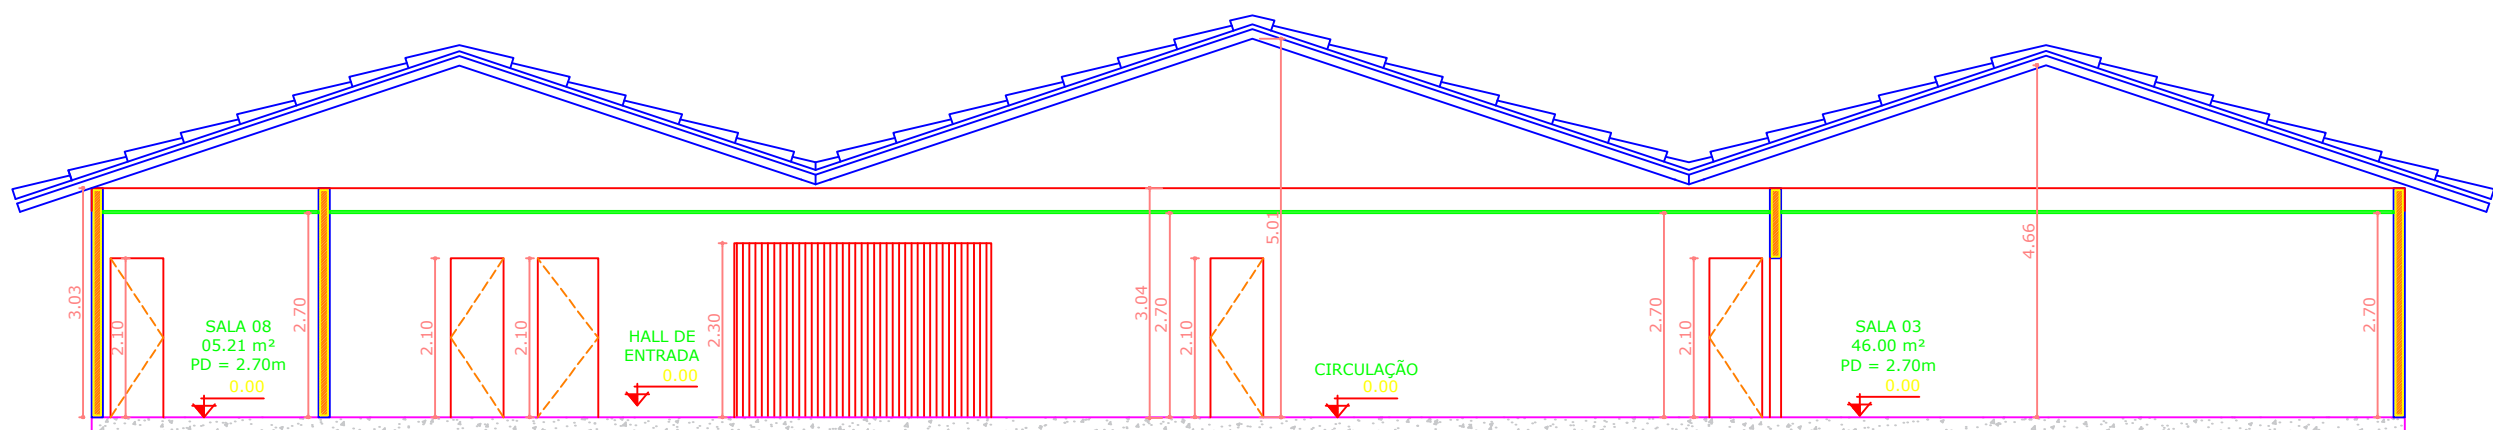

CENTRO EDUCACIONAL PENALVENSE - CORTE CC'

esc 1:100

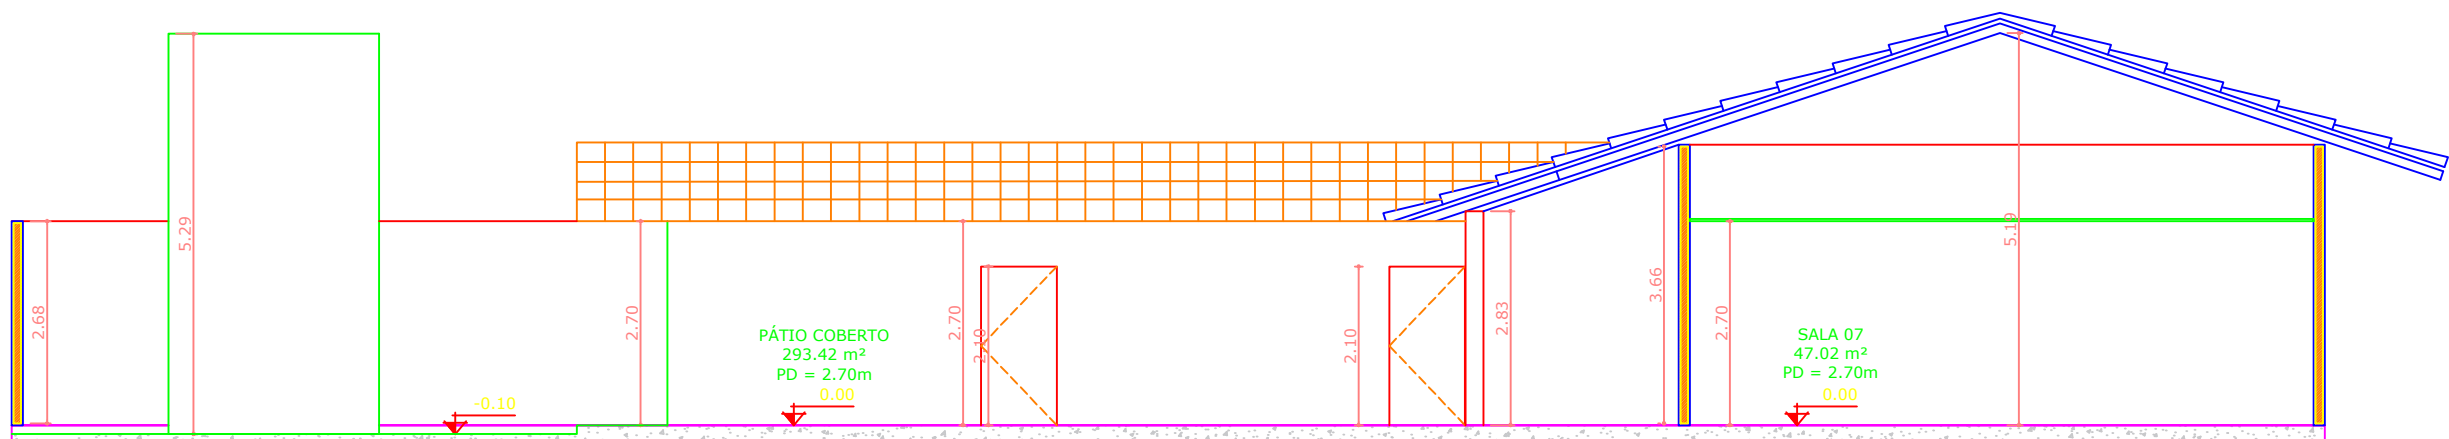

CENTRO EDUCACIONAL PENALVENSE - CORTE DD'

esc 1:100

TEMA:	CENTRO EDUCACIONAL PENALVENSE		SOLICITANTE:	BLABLABLA	
TÍTULO:	CORTE AA', CORTE BB', CORTE CC', CORTE DD'		ESCALA:	1:100	FOLHA: 08/09
AUTOR:	REBECA COUTO - CAU		REV:	00	DATA: NOV 2021