




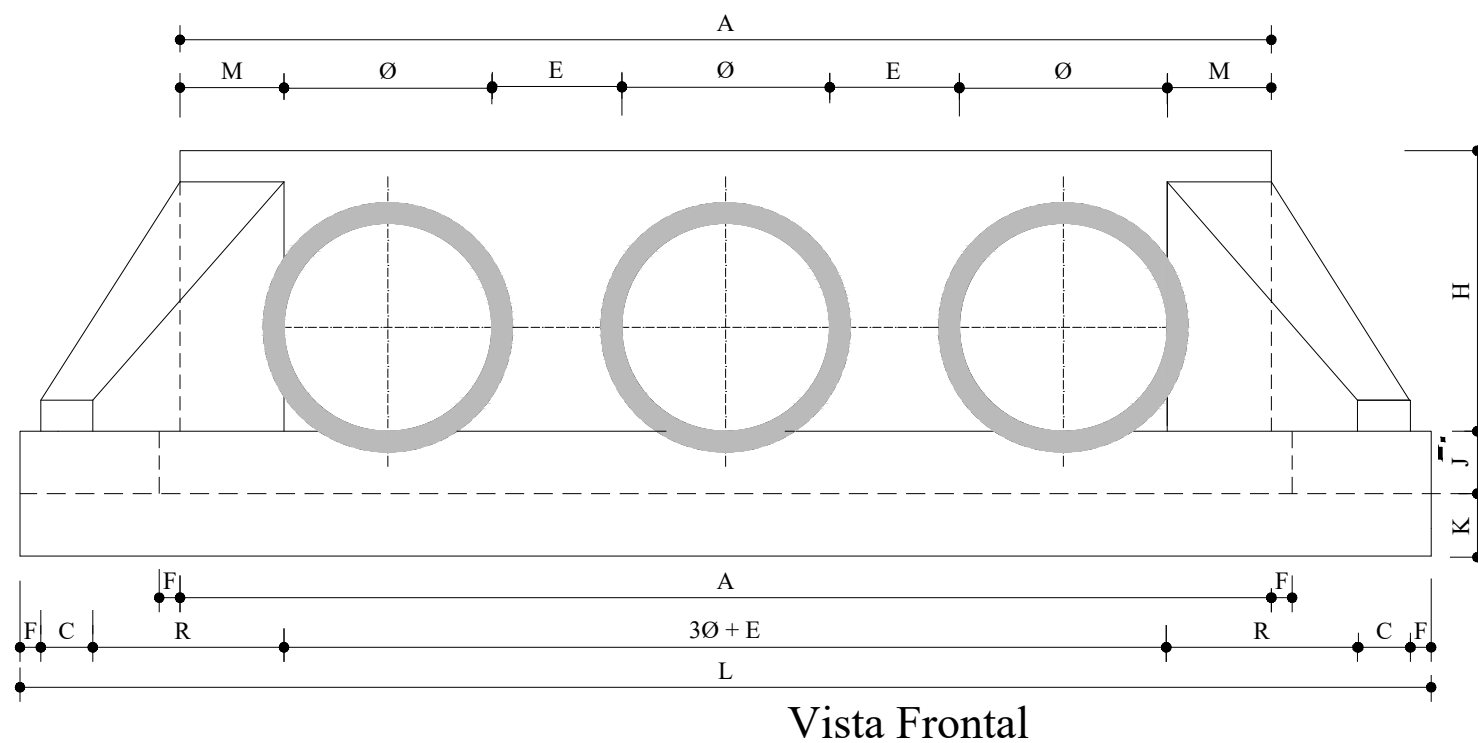

Prefeitura de
Penal
Cuidando da Cidade e da Nossa Gente

PREFEITURA MUNICIPAL DE PENALVA - MA

TÍTULO: DRENAGEM - DETALHE DE BTTC - Ø 1,00 m		DATA: MAIO/2021
RESPONSÁVEL TÉCNICO: GLEYCIANE COSTA OLIVEIRA	CREA: 112004519-3	DESENHO: GLEYCI
ENDEREÇO: POVOADOS DO MUNICÍPIO DE PENALVA	EXTENSÃO (m): 7.255,00 m	EXTENSÃO (Km): 7,25 km
OBJETO: ADEQUAÇÃO DE ESTRADA VICINAL NO MUNICIPIO DE PENALVA - MA	CÓDIGO DO PROJETO: 004412/2019	FOLHA: 02/02
	 GULMAS CONSTRUÇÃO E CONSULTORIA	
RESPONSÁVEL PELO PROPONENTE: RONILDO CAMPOS SILVA		ESCALA: INDICADA